

COPYRIGHT
 THE DESIGNATED IN THIS DRAWING IS THE EXCLUSIVE PROPERTY OF BIRCHALL & PARTNERS ARCHITECTS LTD AND MUST NOT BE REPRODUCED IN WHOLE OR PART WITHOUT THE WRITTEN CONSENT OF BIRCHALL & PARTNERS ARCHITECTS LTD. BREACHES OF COPYRIGHT WILL BE PROSECUTED


RPD
 Lot 10 CP C730291
 Lot 4 RP 192940
 Lot 54 SP 116137
 Parish of Ipswich

STREET ADDRESS
 11 Mary Street
 Woodend QLD 4305
 LOCAL GOVERNMENT AUTHORITY
 Ipswich City Council

BUILDING CLASSIFICATION
 CONSTRUCTION TYPE

AMEND	DESCRIPTION	DATE	BY
P2	Client Review	31/08/12	
P1	Client Review		


PROJECT
Proposed Master Plan
 FOR
 St Mary's Primary School
 Ipswich
 11 Mary Street
 WOODEND, QLD 4305

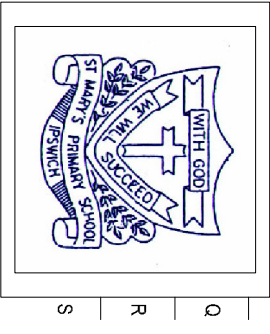


Architects
 PO Box 285, 17 Macrossan Street, Rosal, Q. 4304
 Telephone (07) 3817 7000
 Fax (07) 3817 7000
 email gal@birchall.com.au gal@birchall.com.au
 ARCHITECTS INTERIOR DESIGNERS PROJECT MANAGERS

SHEET TITLE
Master Plan

SCALE
 1:200 @ A2
 DATE
 September 2012
 DRAWN

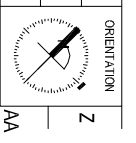

DRAWING NO. 07876CP
 SHEET 01
 ISSUE P2 AB

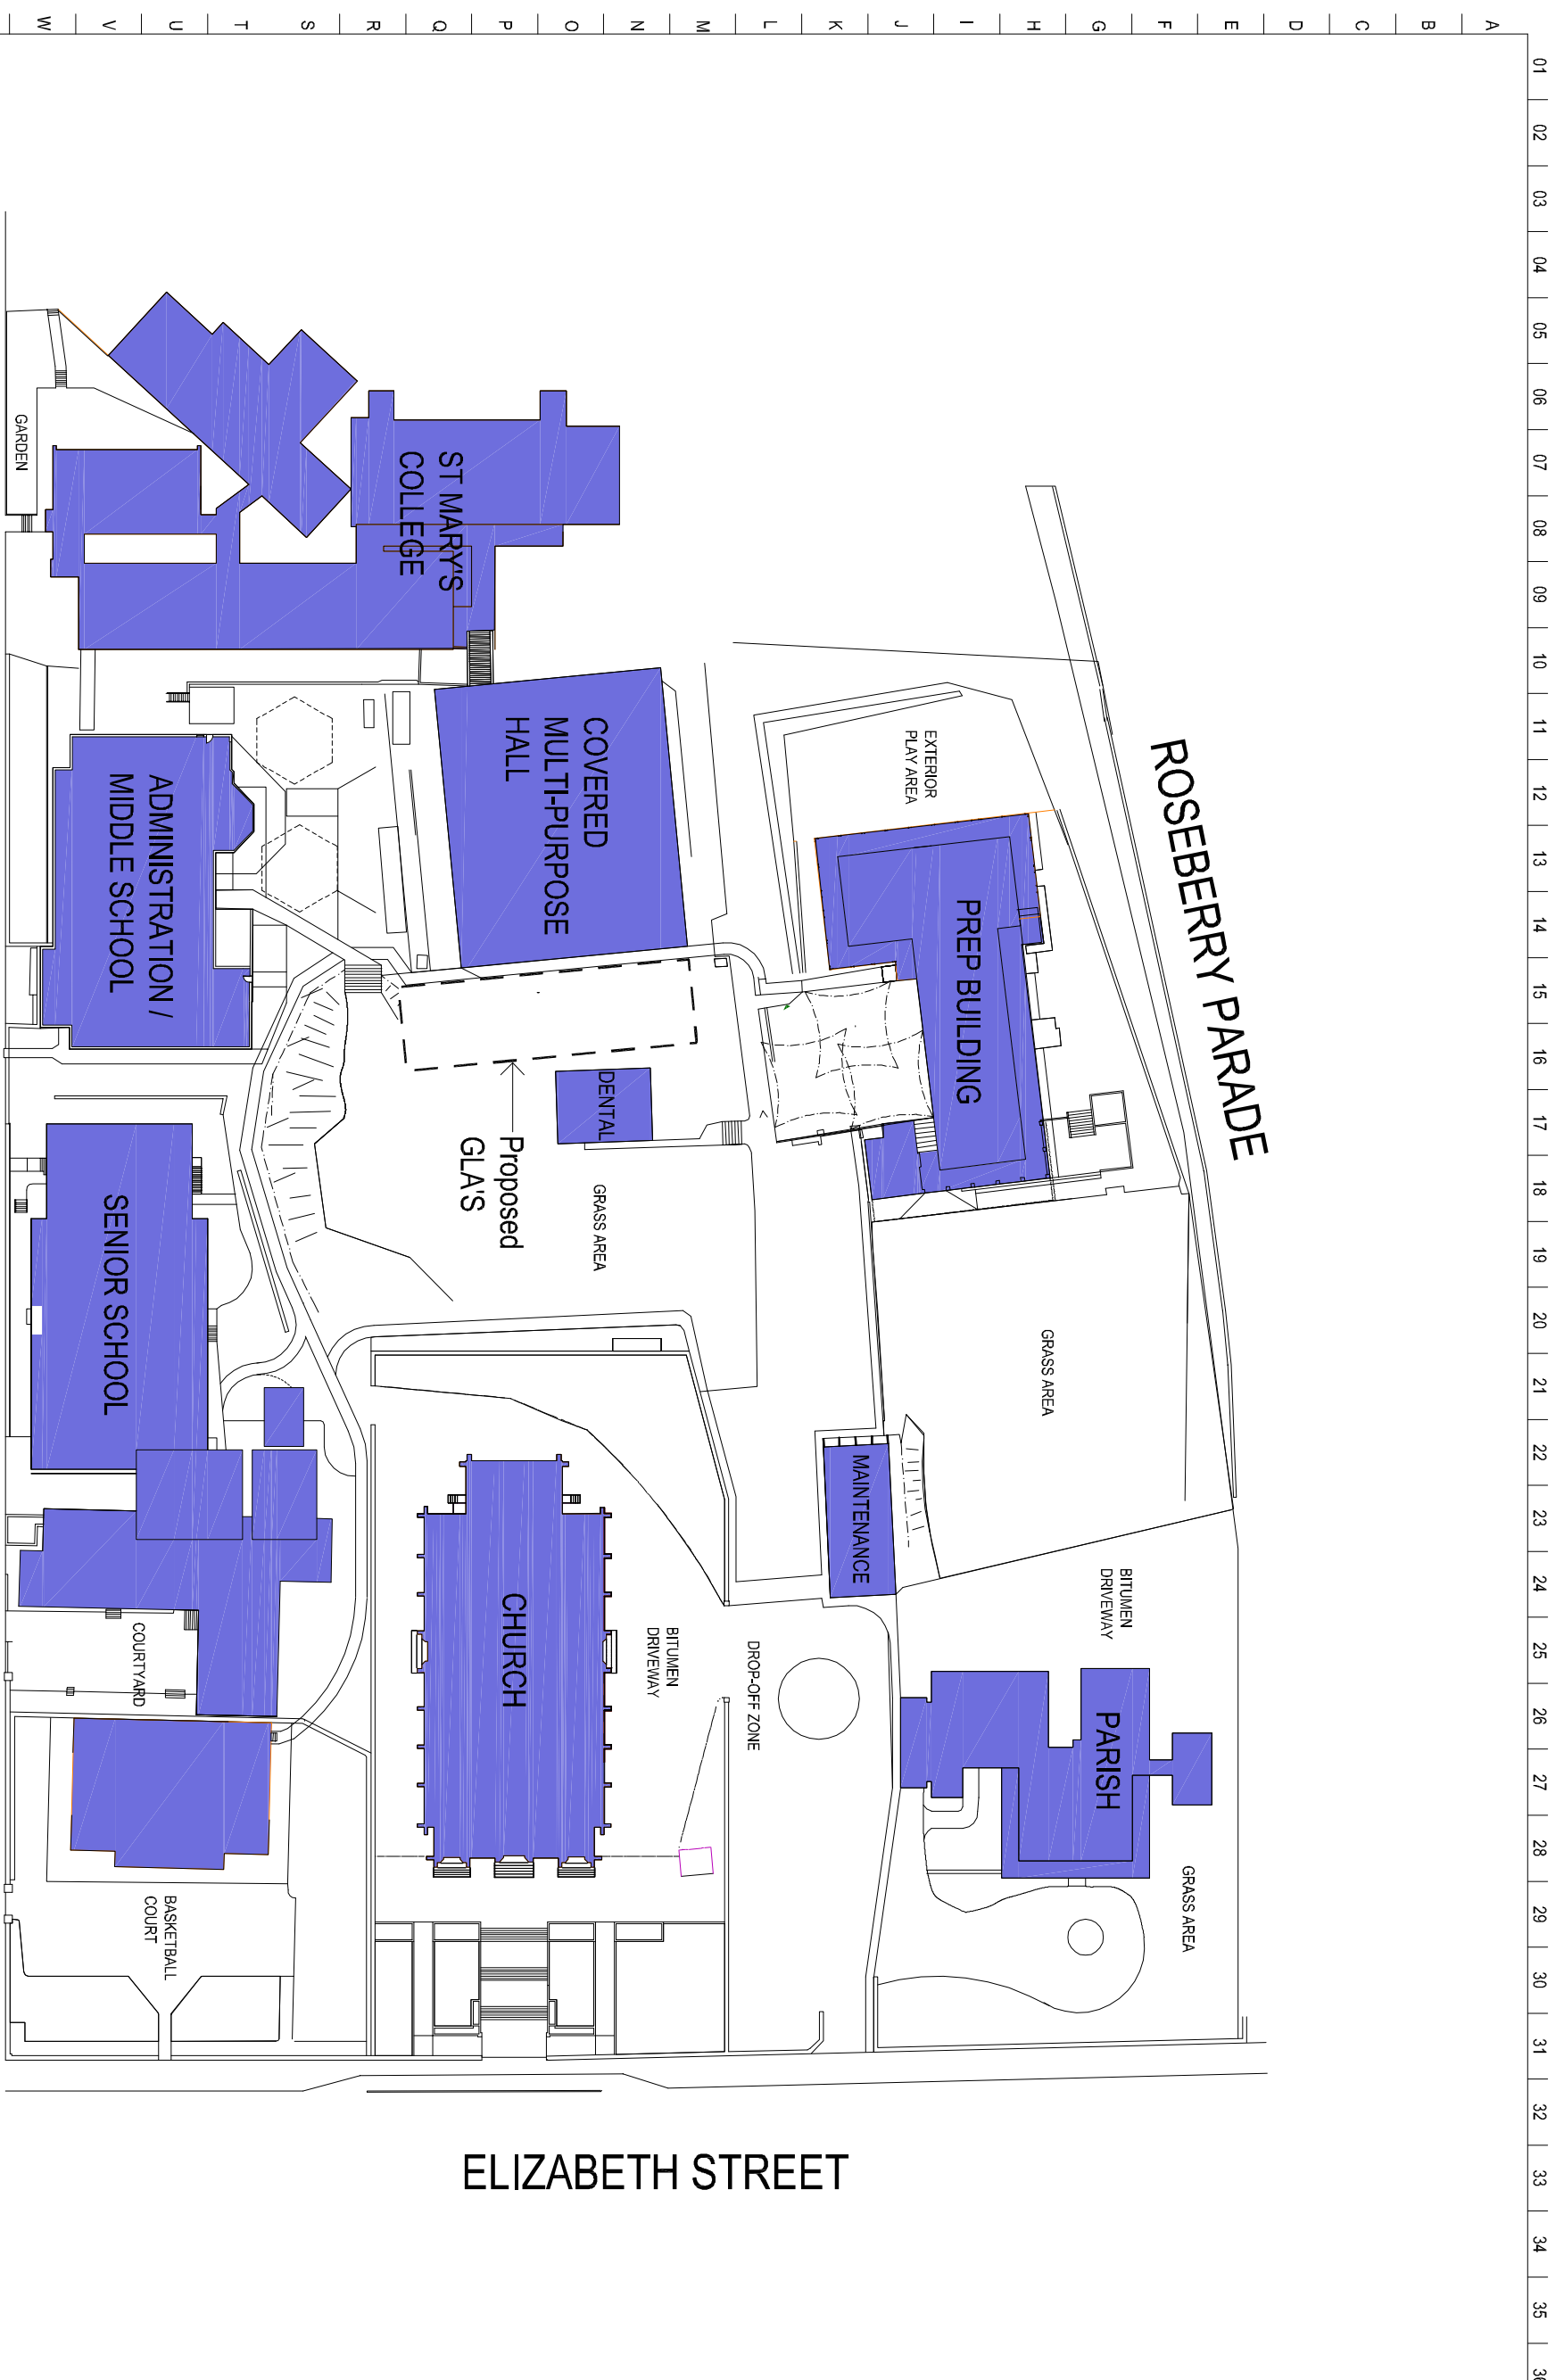

AB
 AA
 Z
 Y
 X
 W
 V
 U
 T
 S
 R
 Q
 P
 O
 N
 M
 L
 K
 J
 I
 H
 G
 F
 E
 D
 C
 B
 A

01 02 03 04 05 06 07 08 09 10 11 12 13 14 15 16 17 18 19 20 21 22 23 24 25 26 27 28 29 30 31 32 33 34 35 36